



Systeme PVC - Schüco CT 70 - QUENOT


Dormants " Traditionnels"

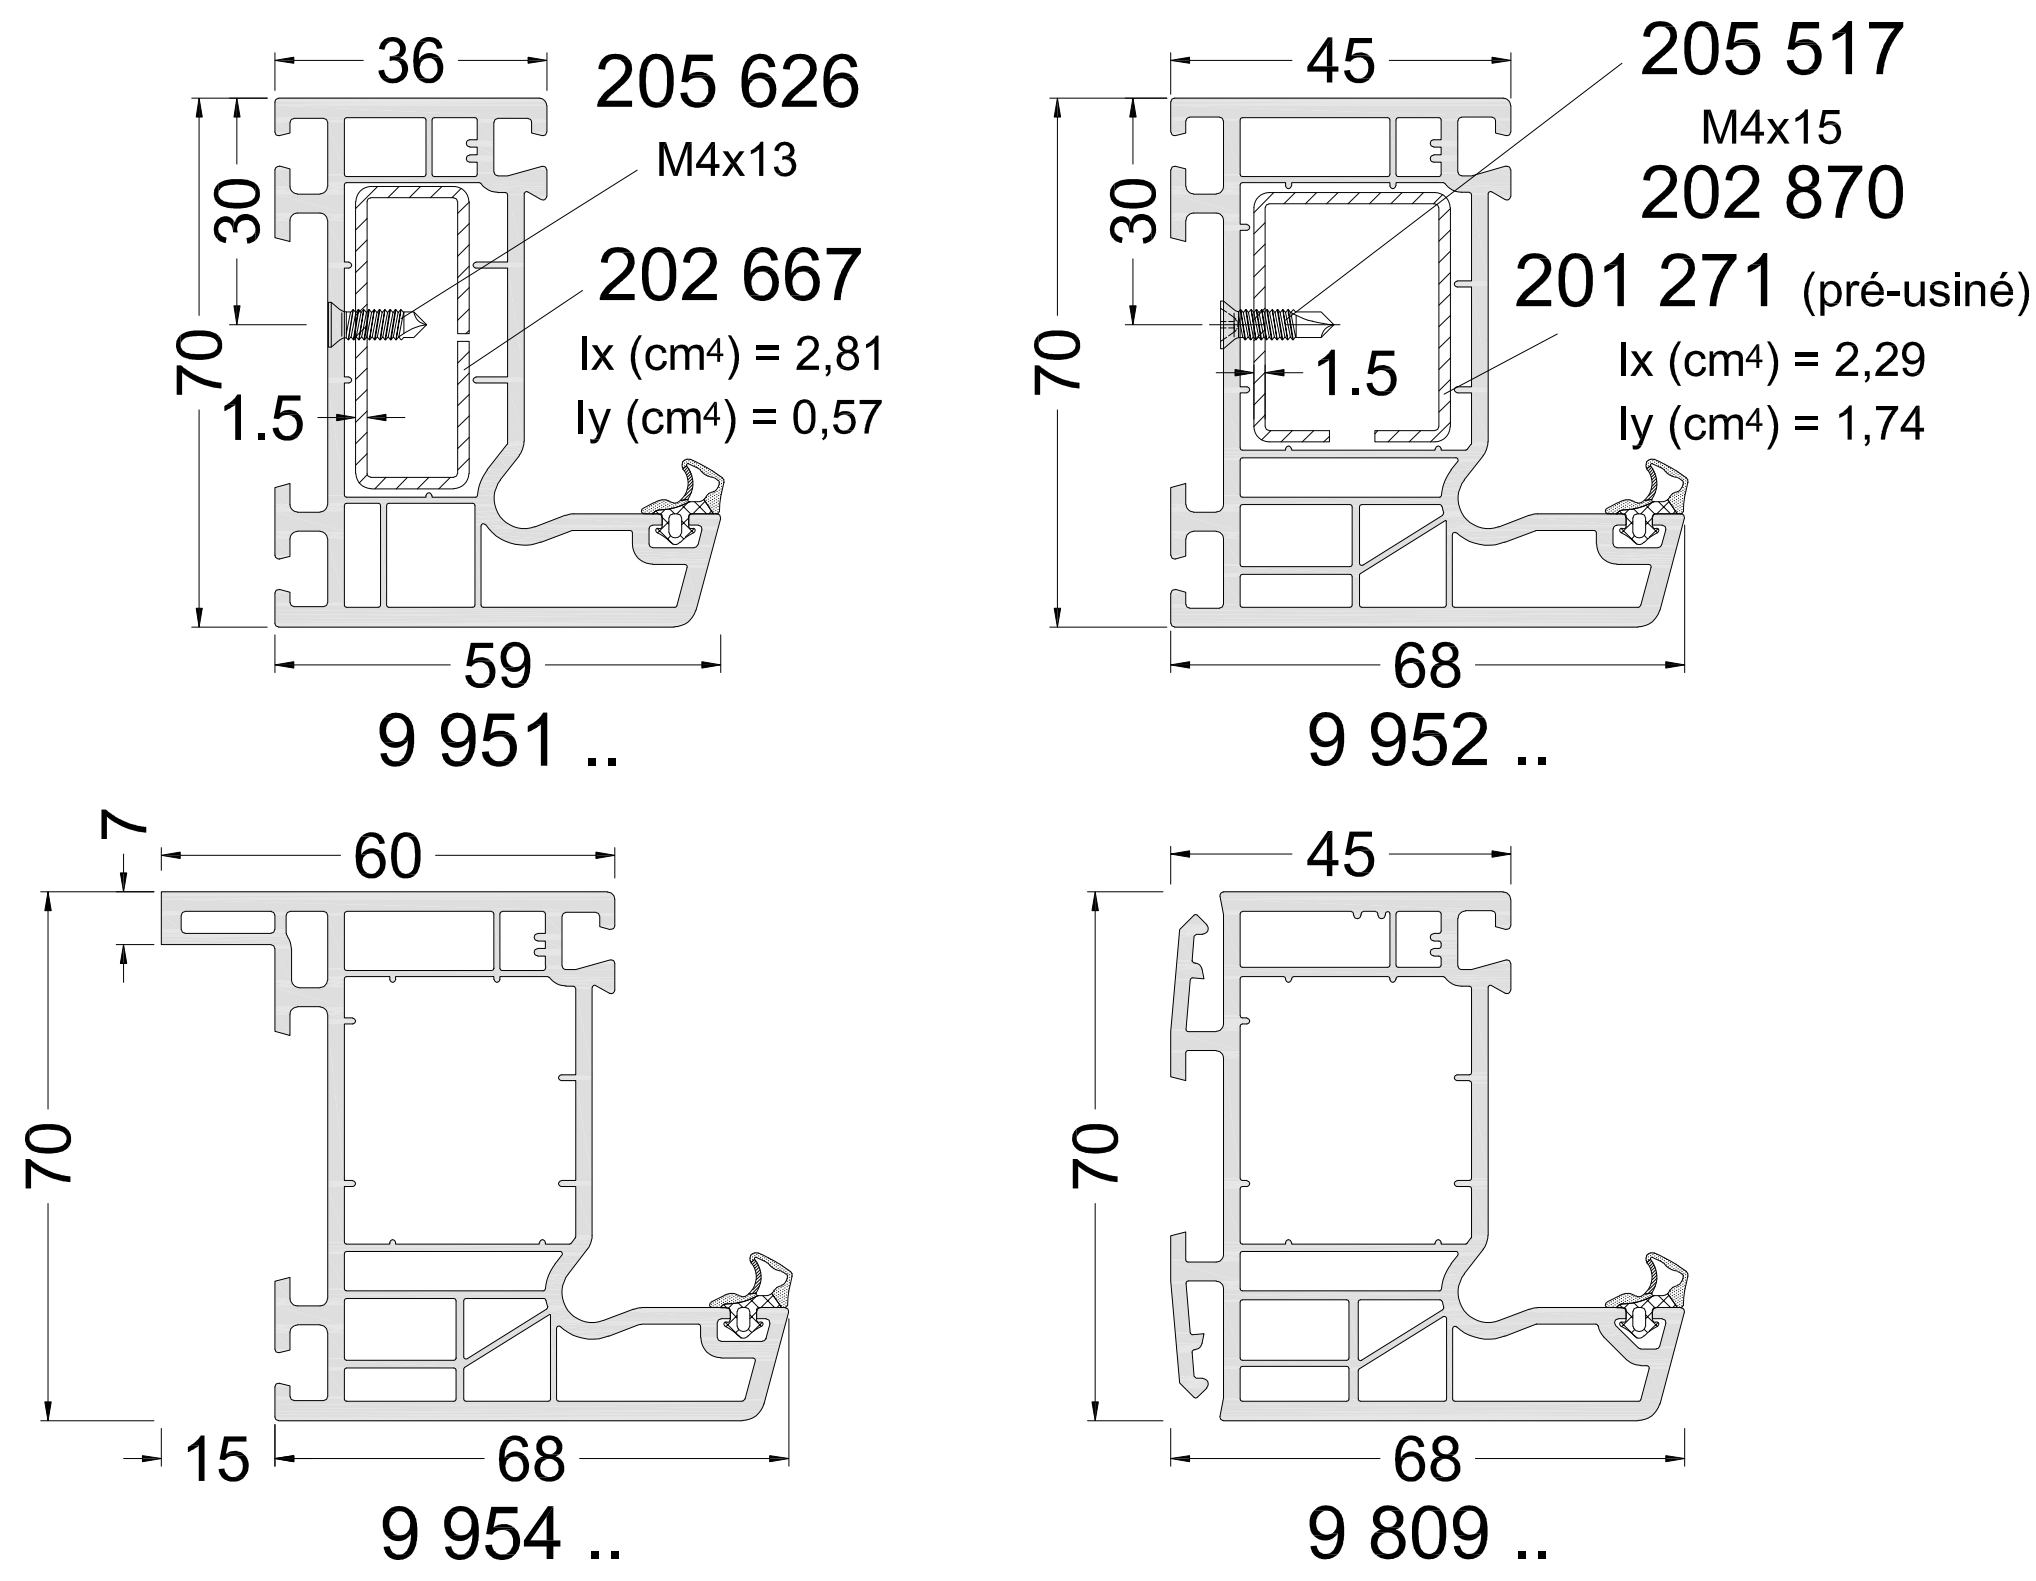


Dormants "Monoblocs"

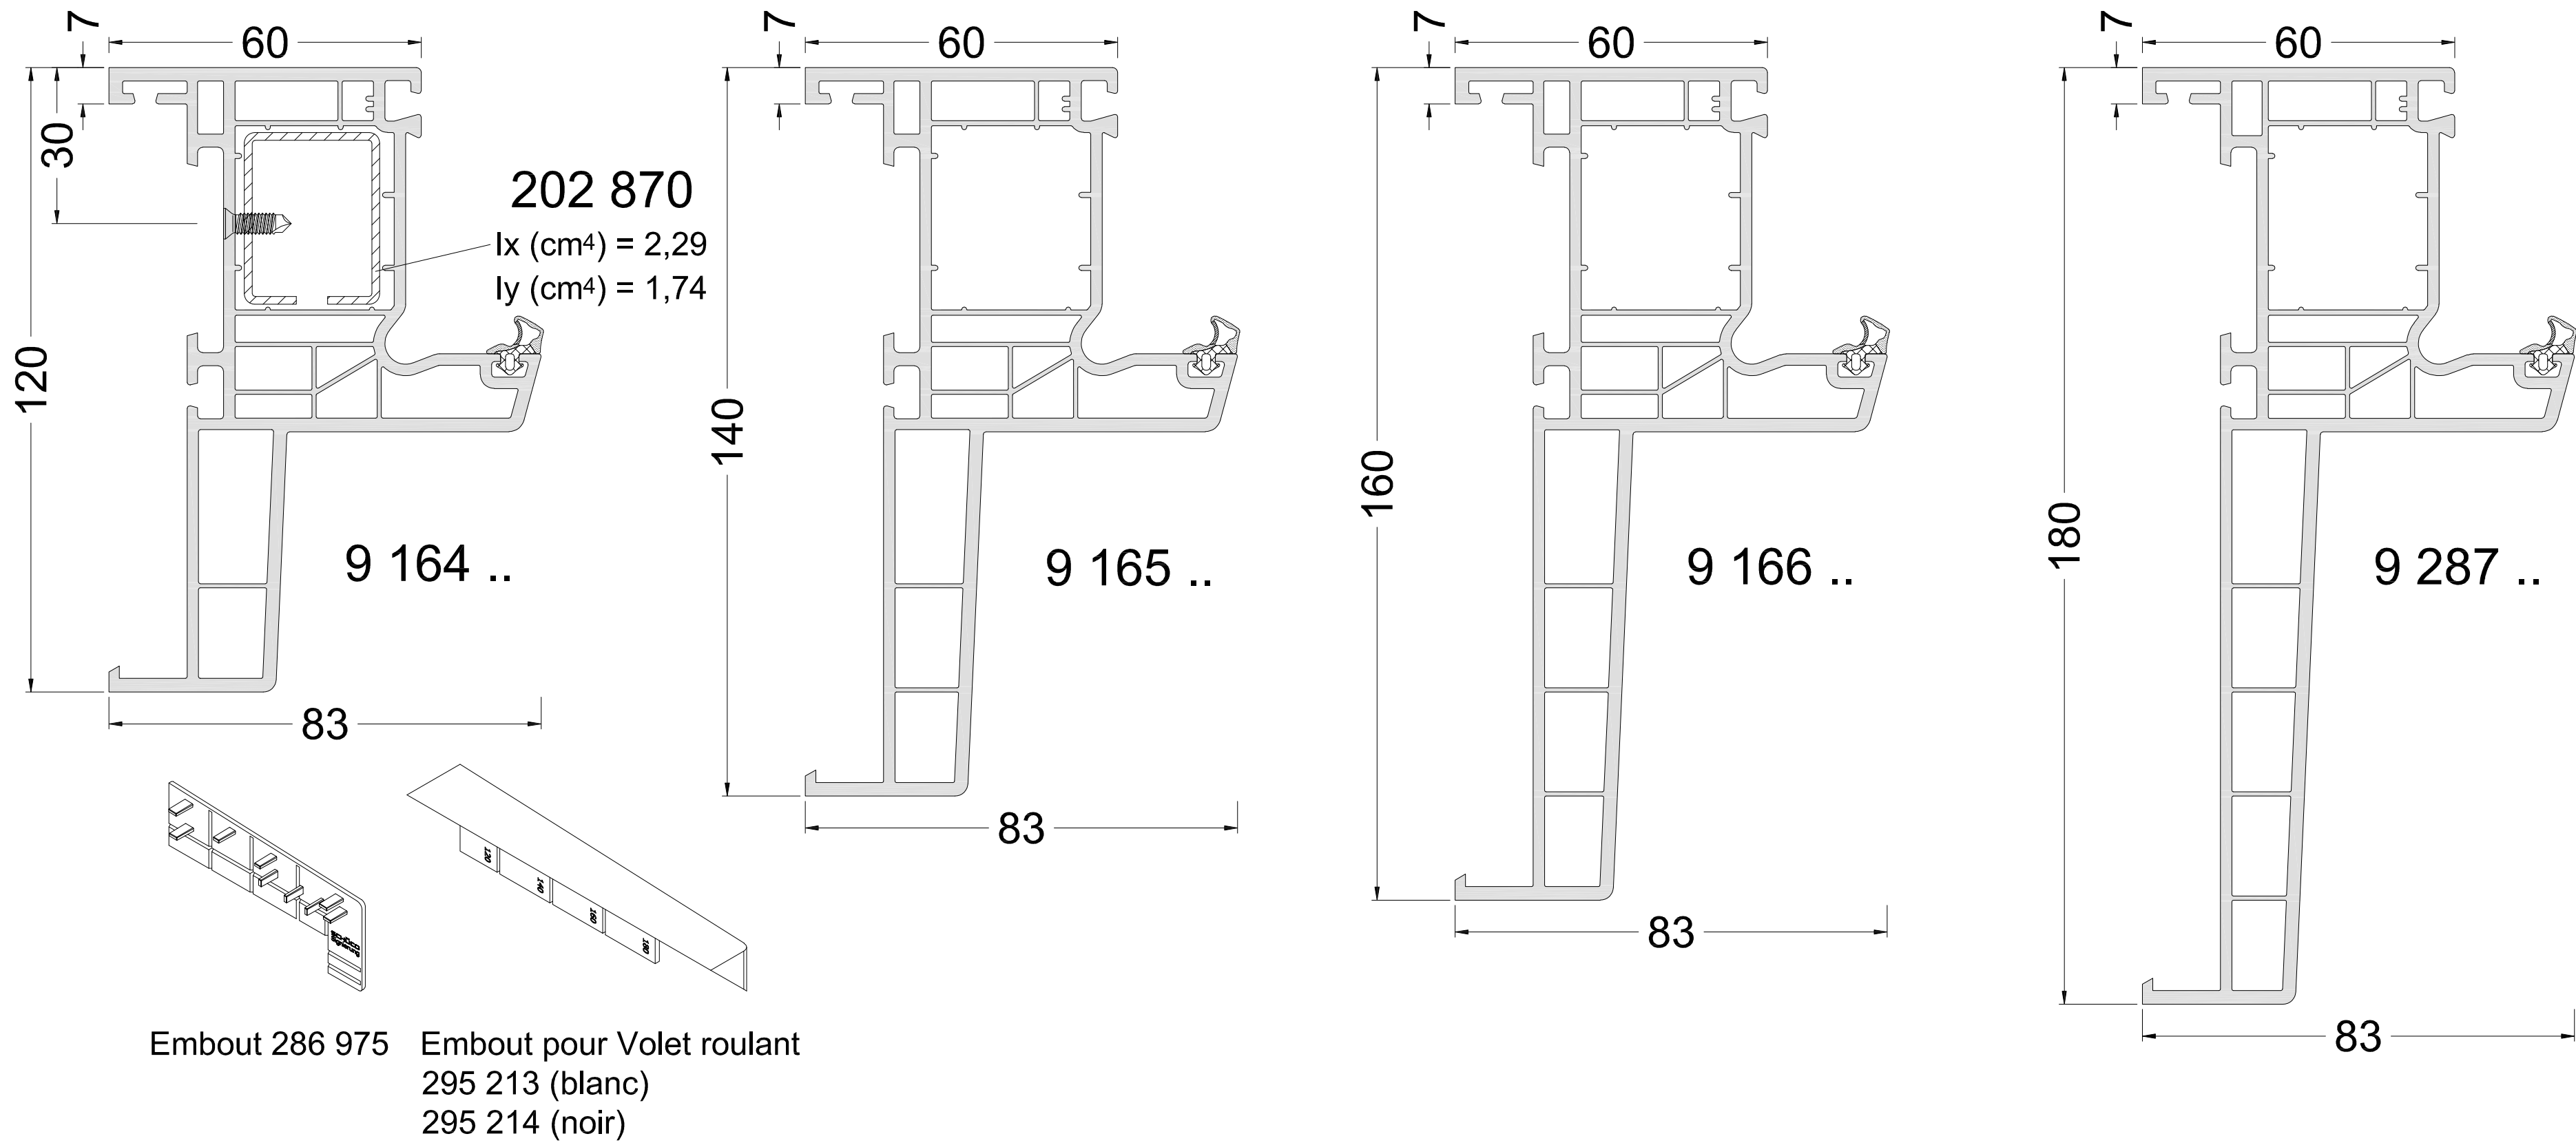


Dormants "Rénovation"

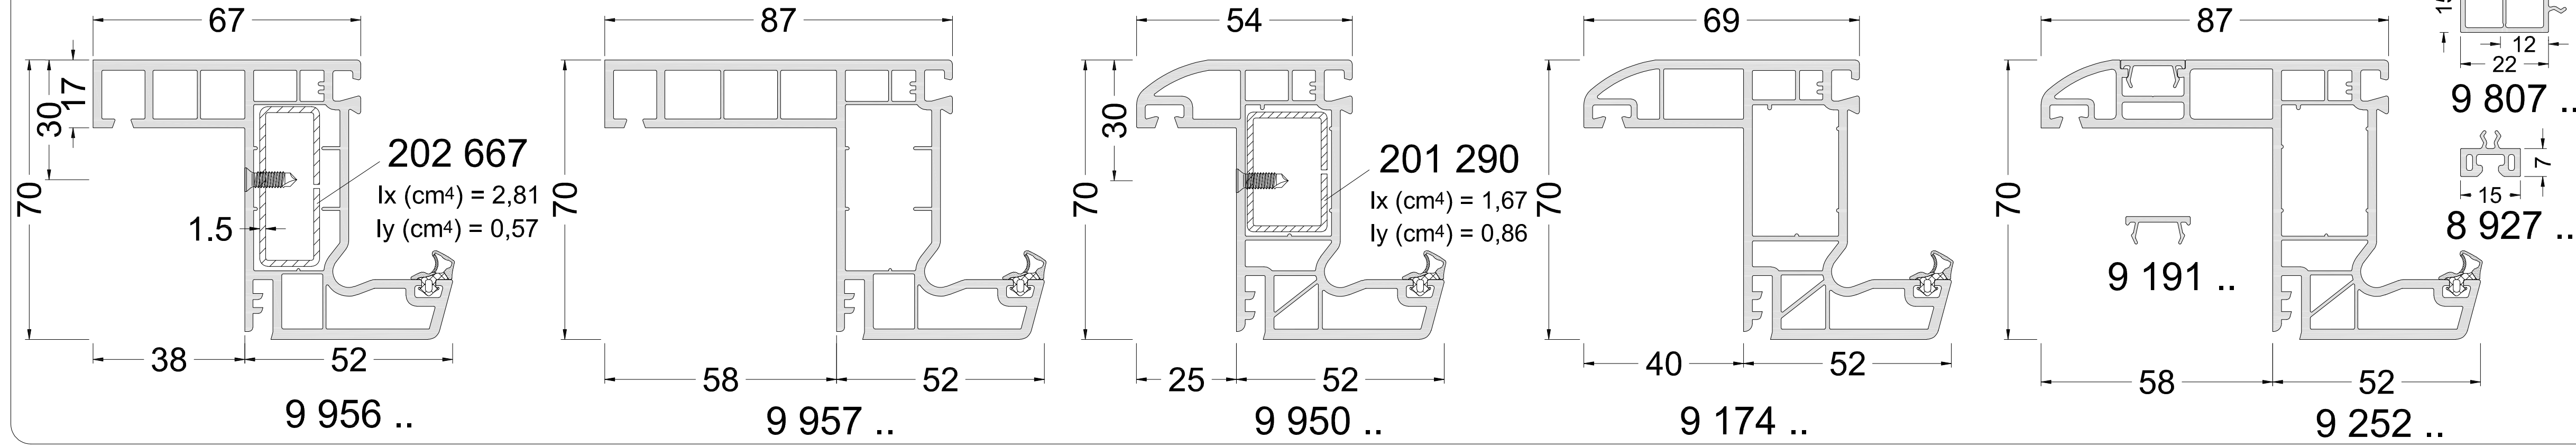


Montants / Traverses

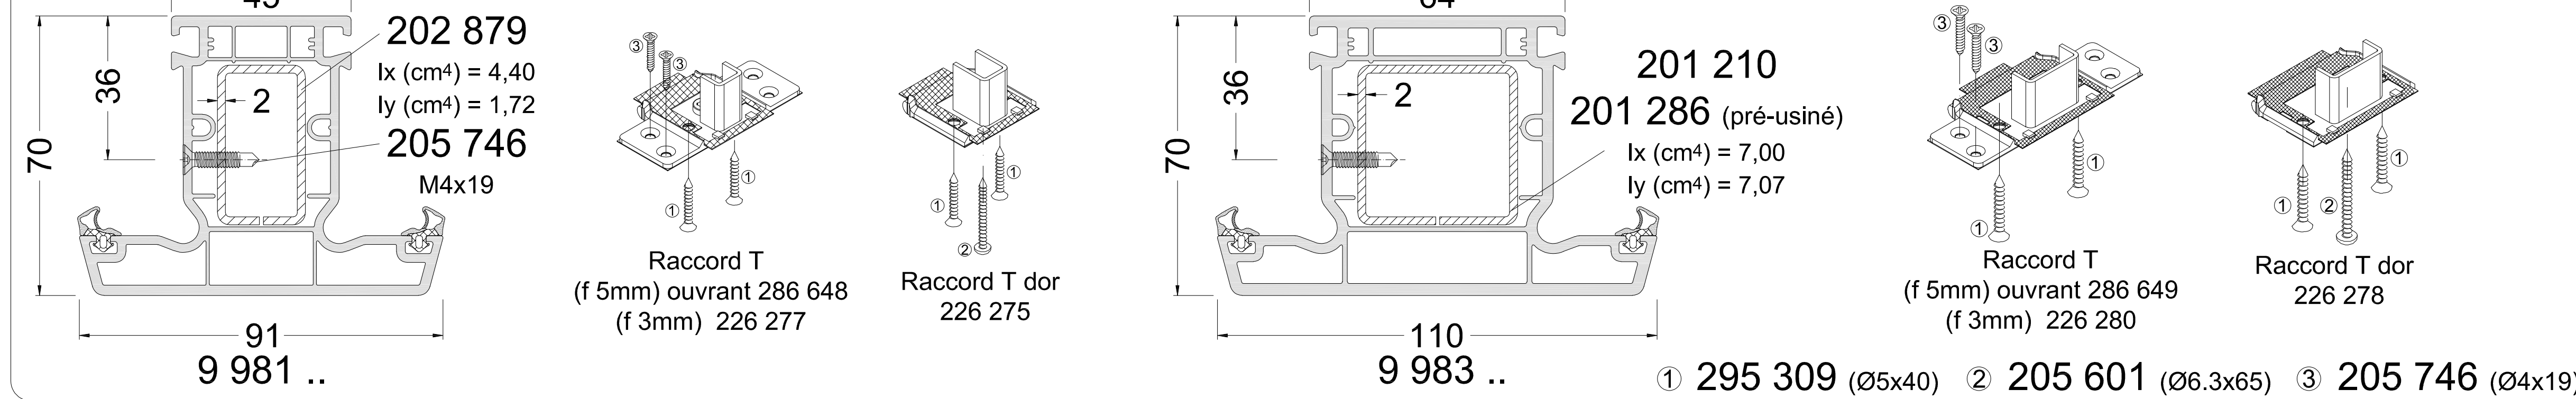


Ouvrants "Classics"

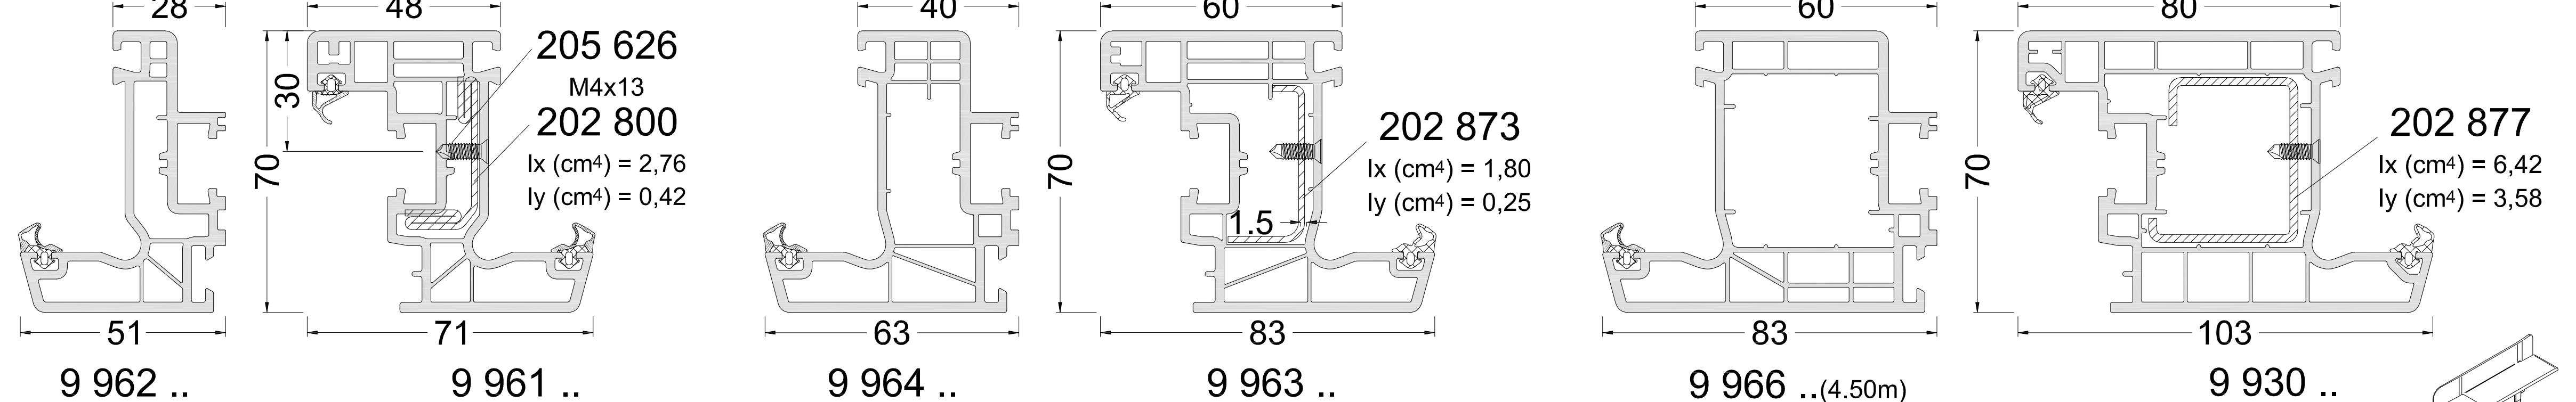


Ouvrants "Rondo"

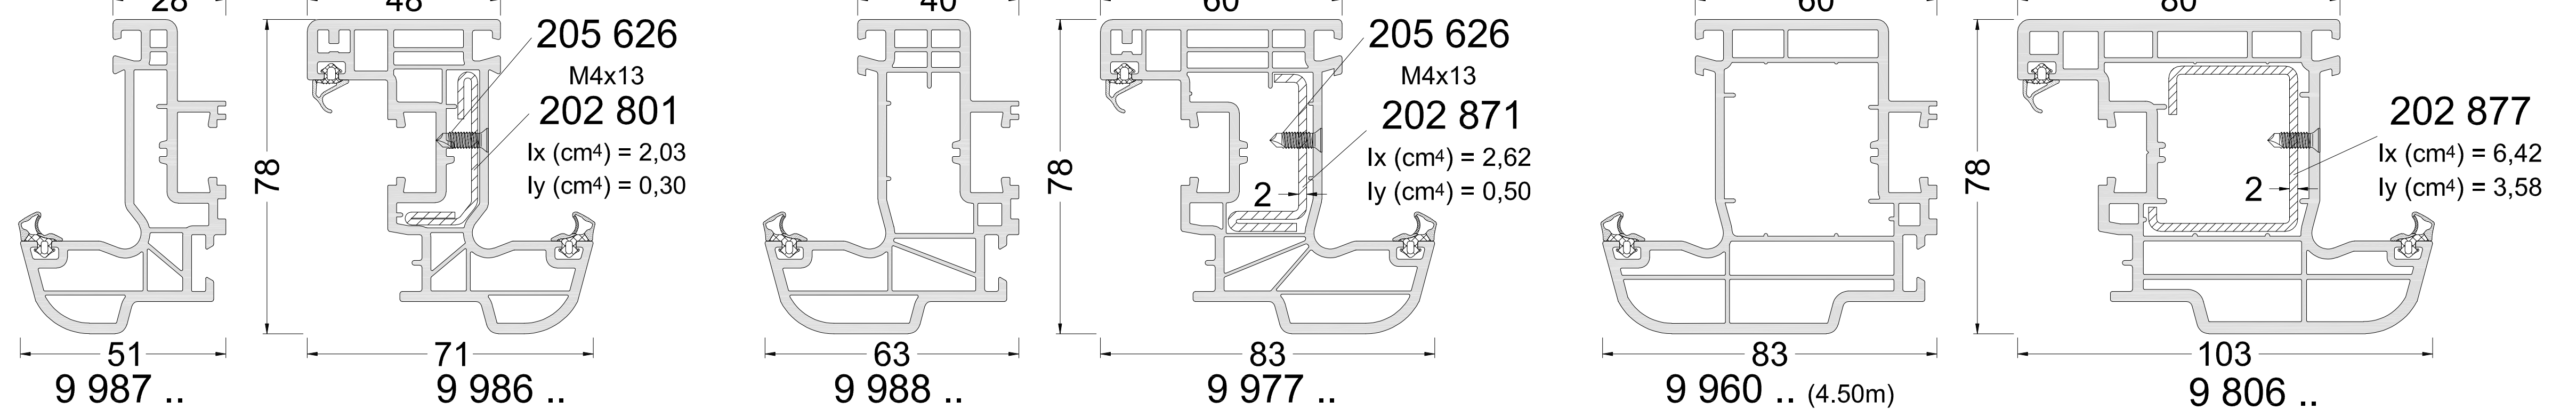

Ouvrants de porte

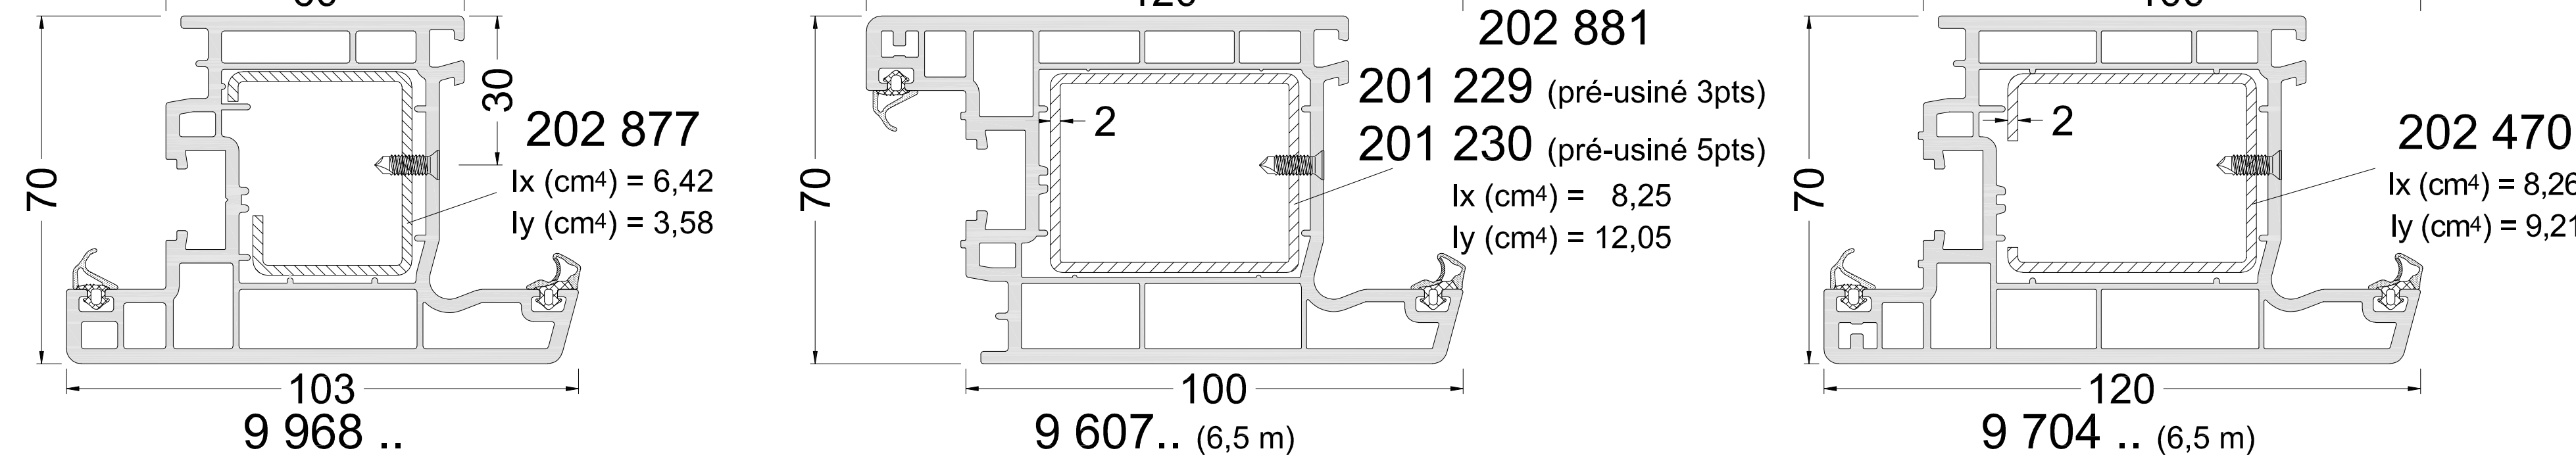

Seuil

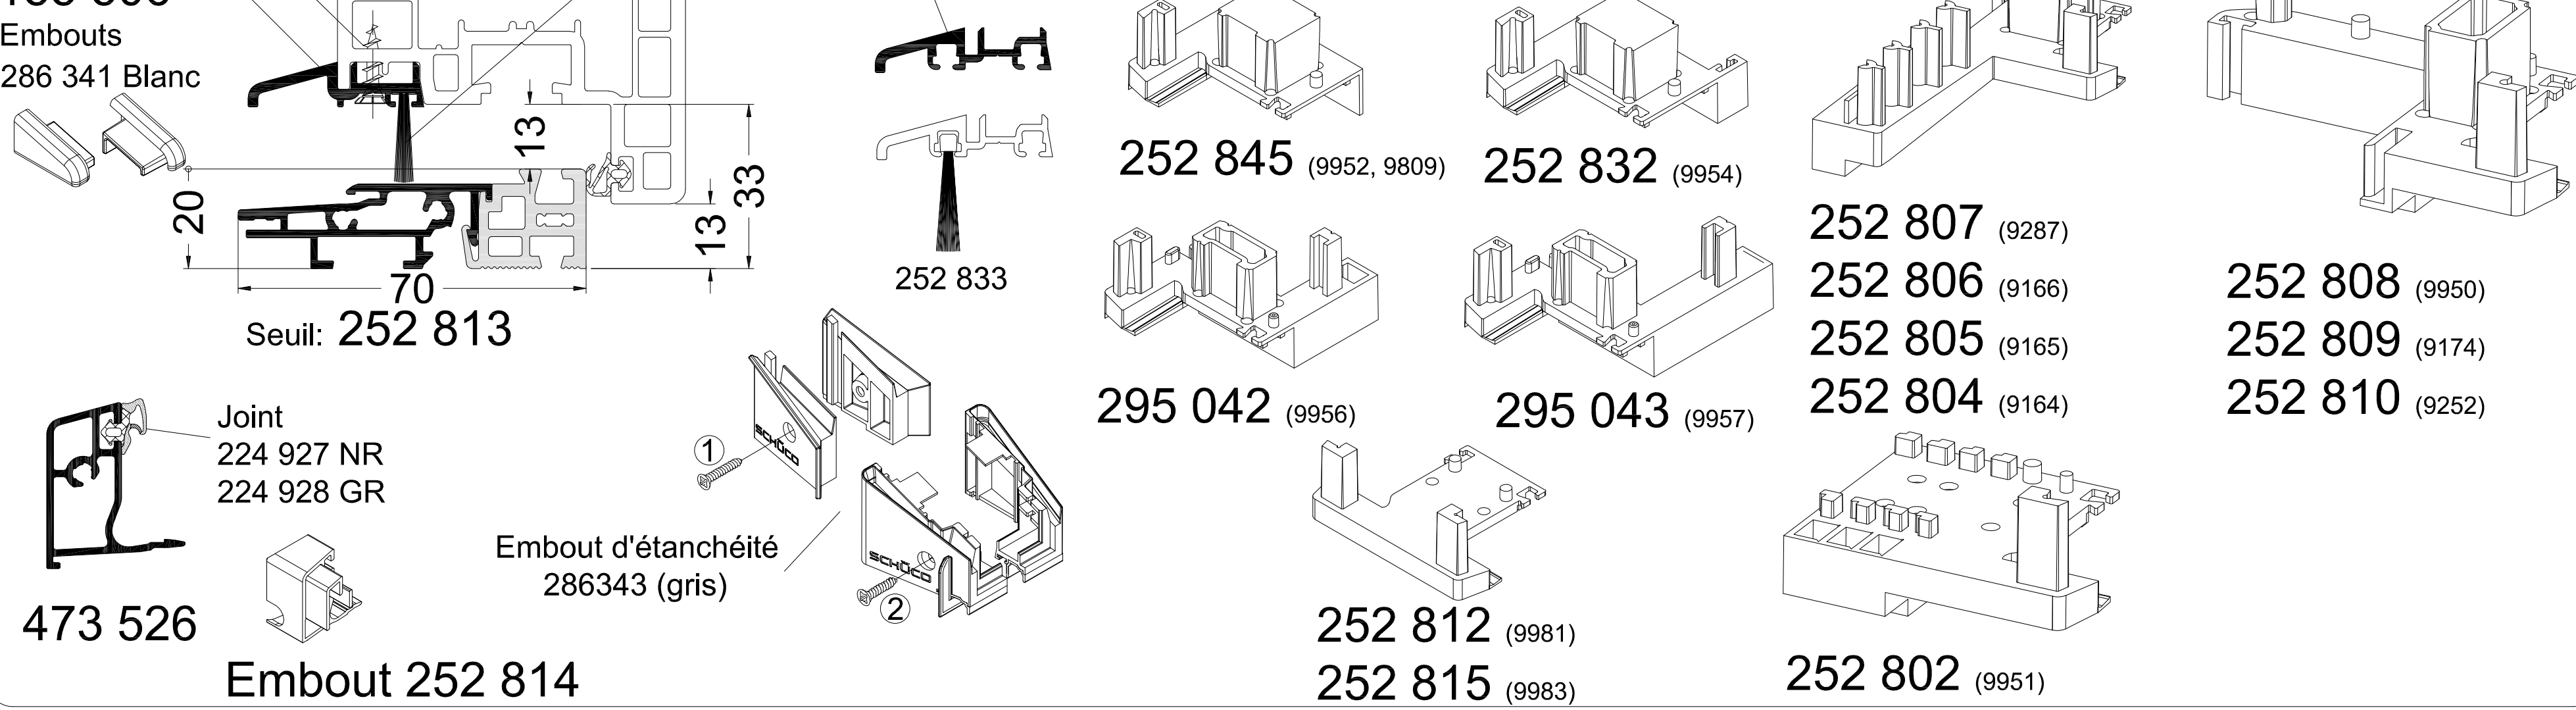

Battements

